



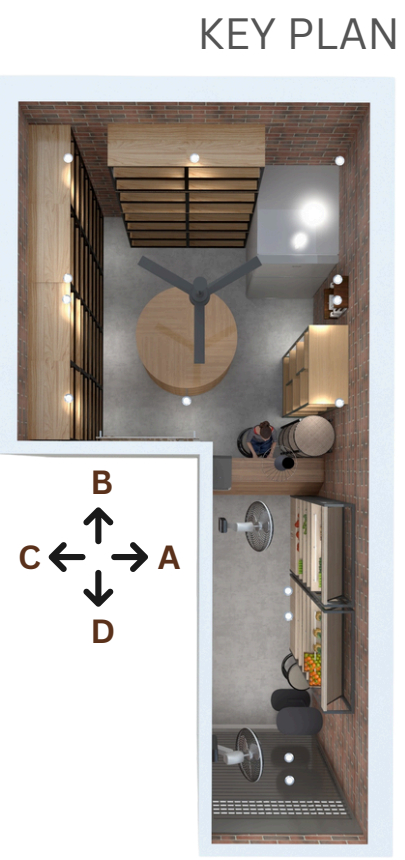


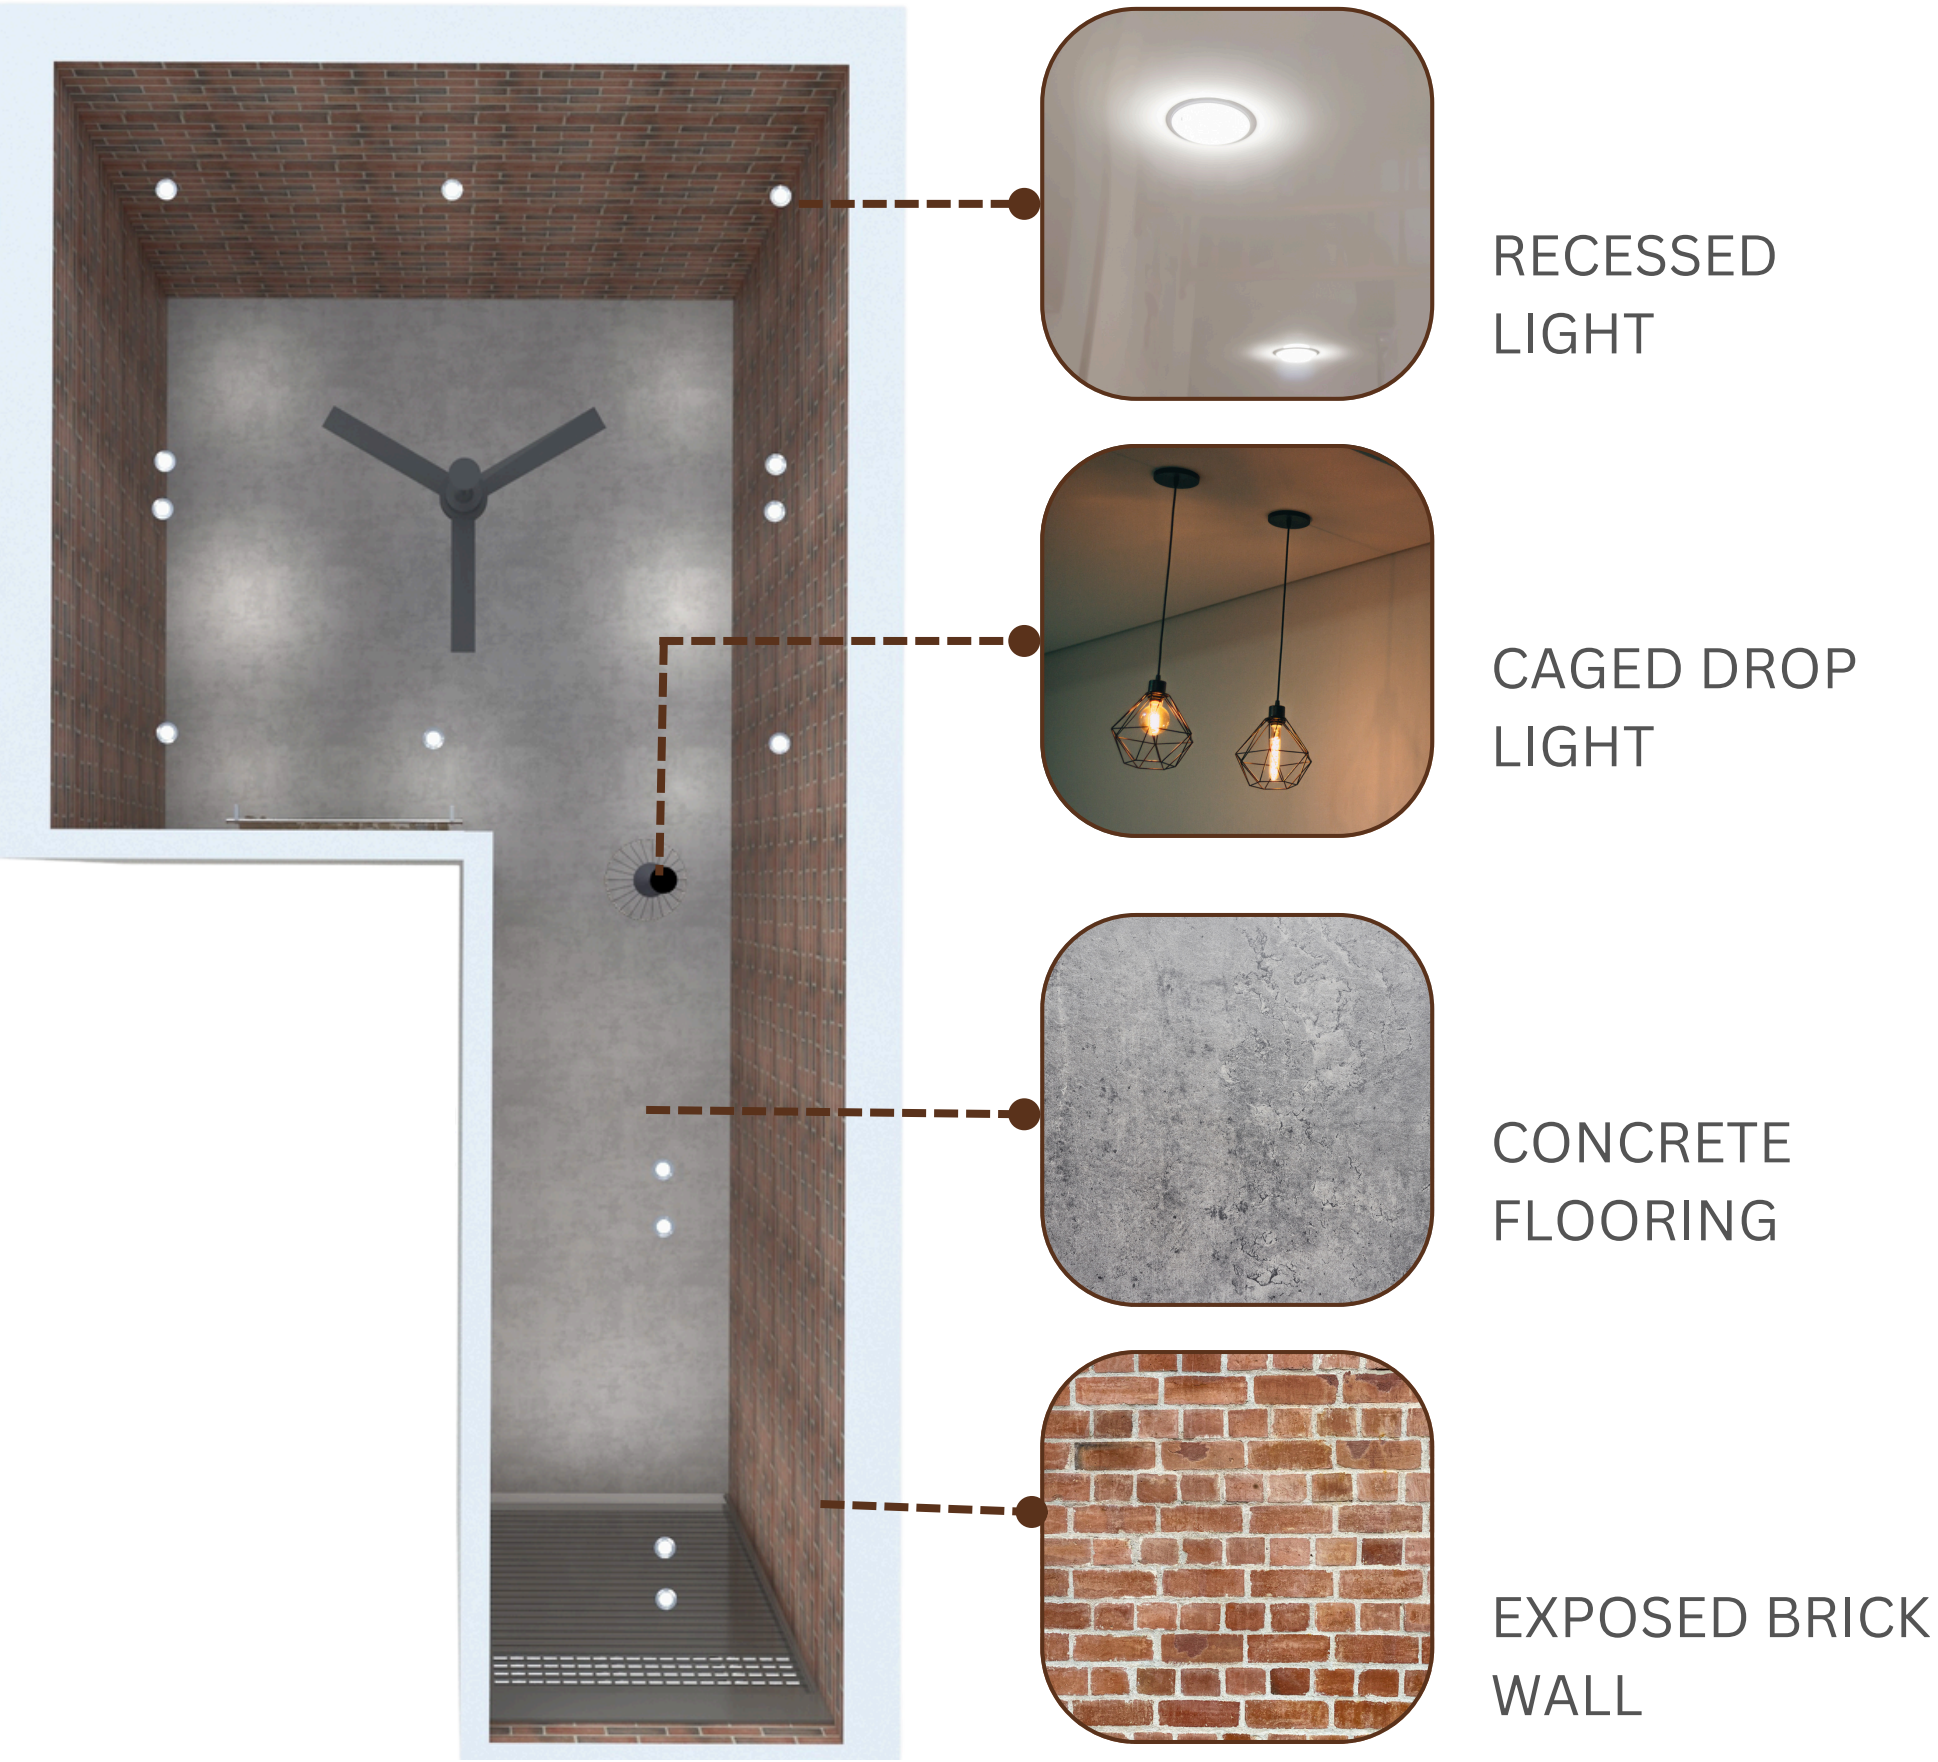


FLOORING AND RCP PLAN




WALL ELEVATIONS

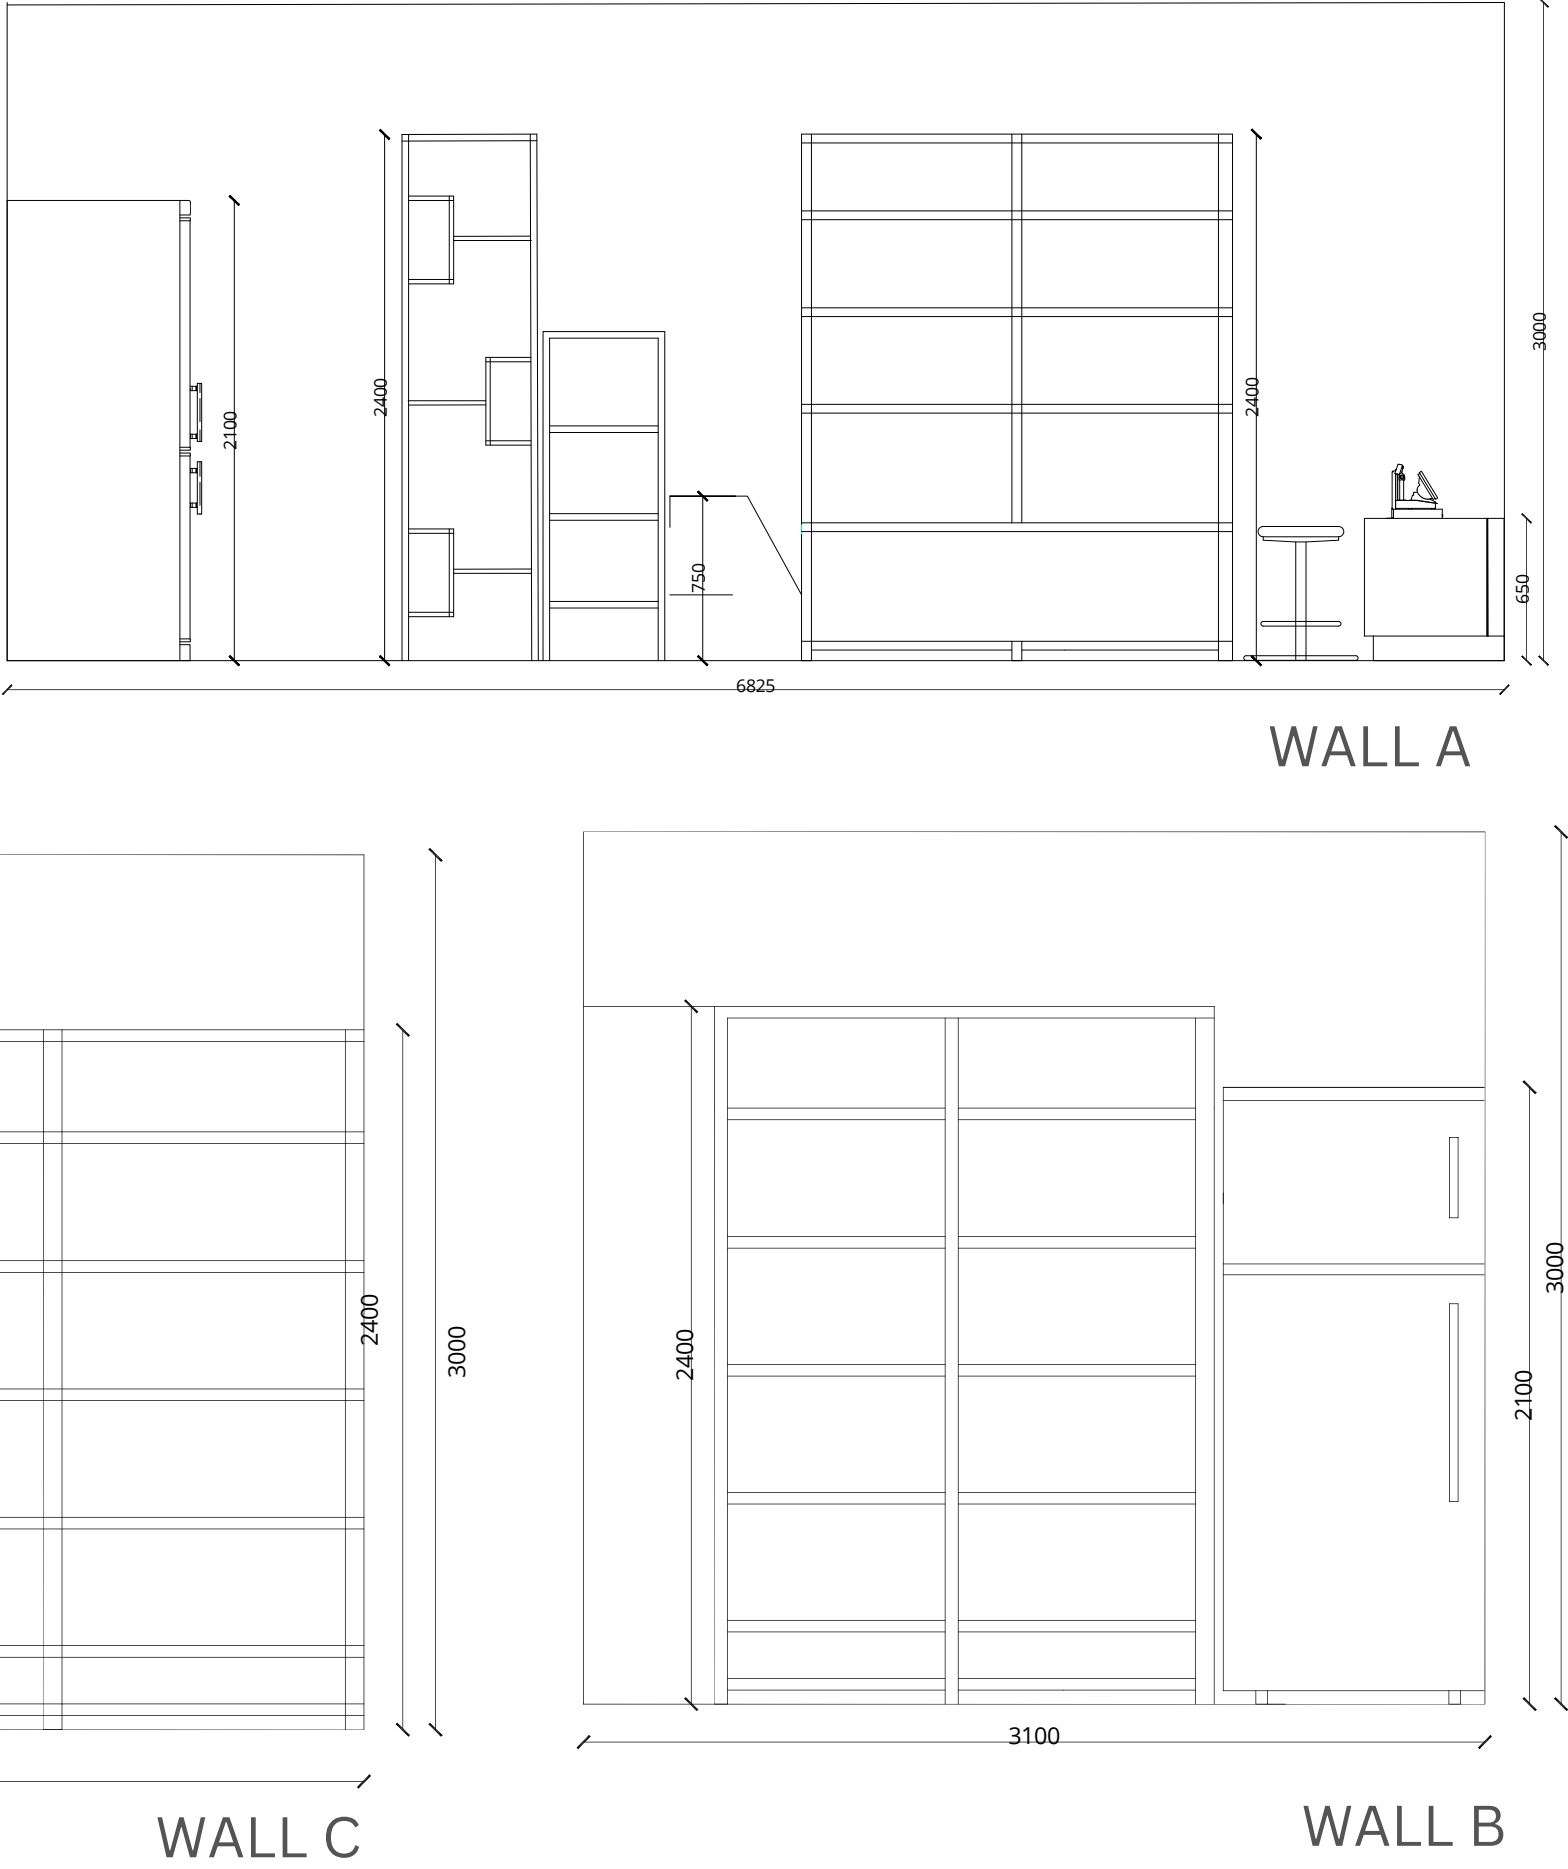

SECTIONAL ELEVATIONS

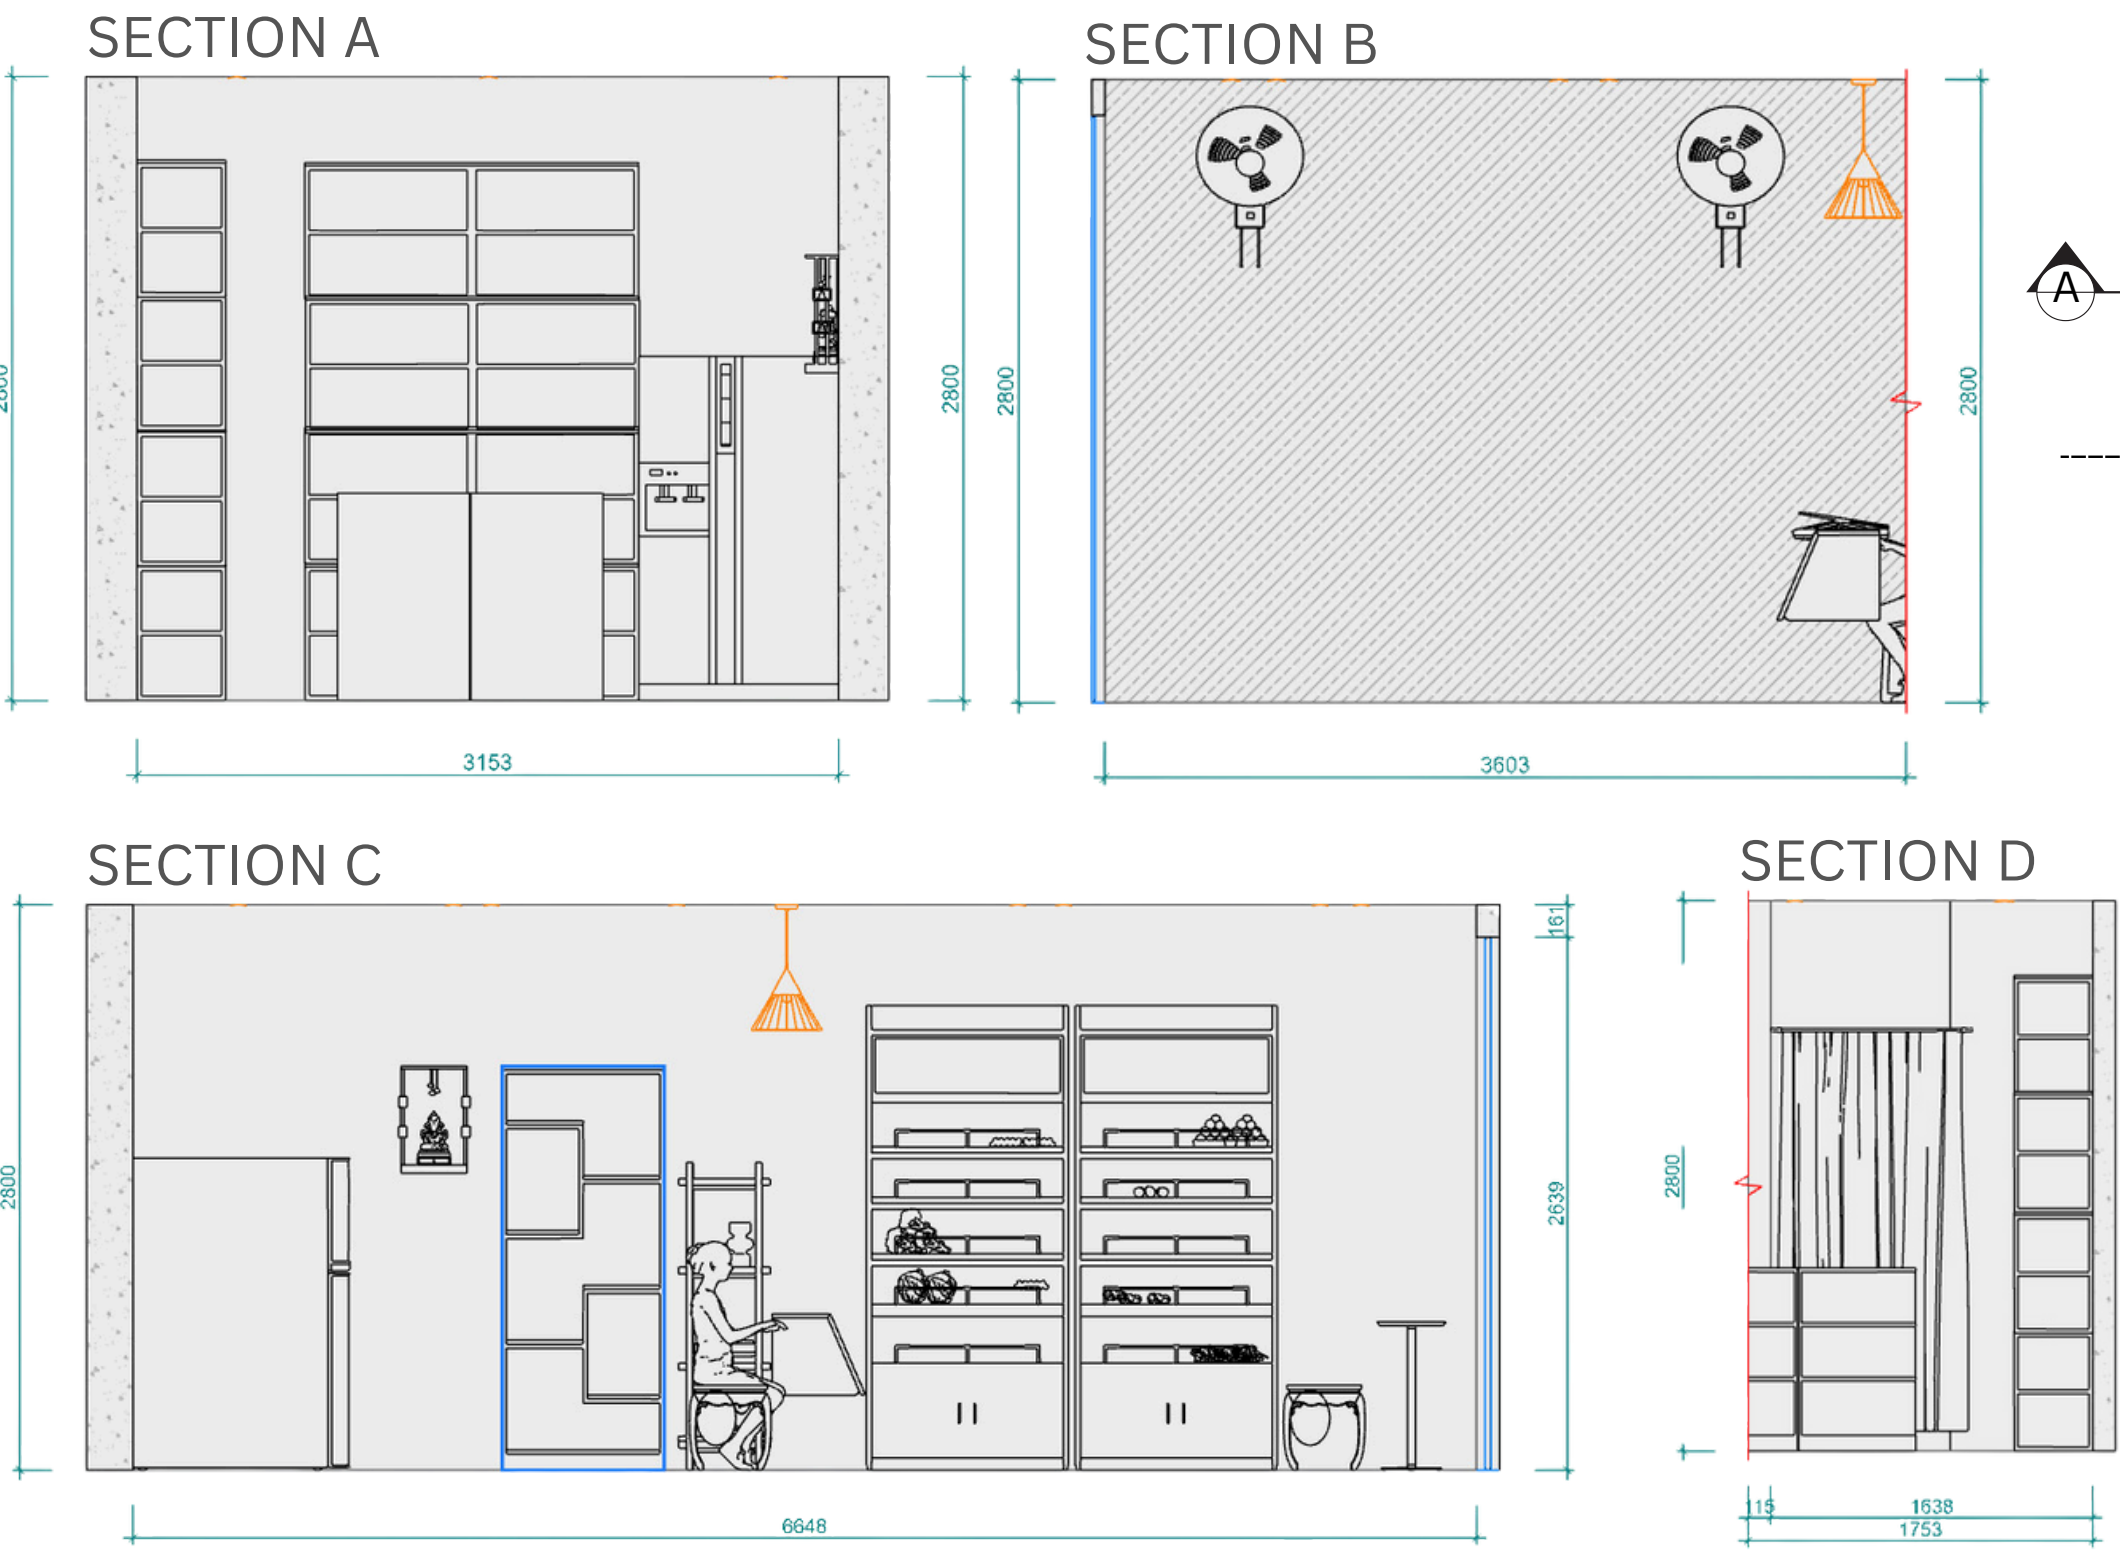

WALL ELECTRICAL PLAN

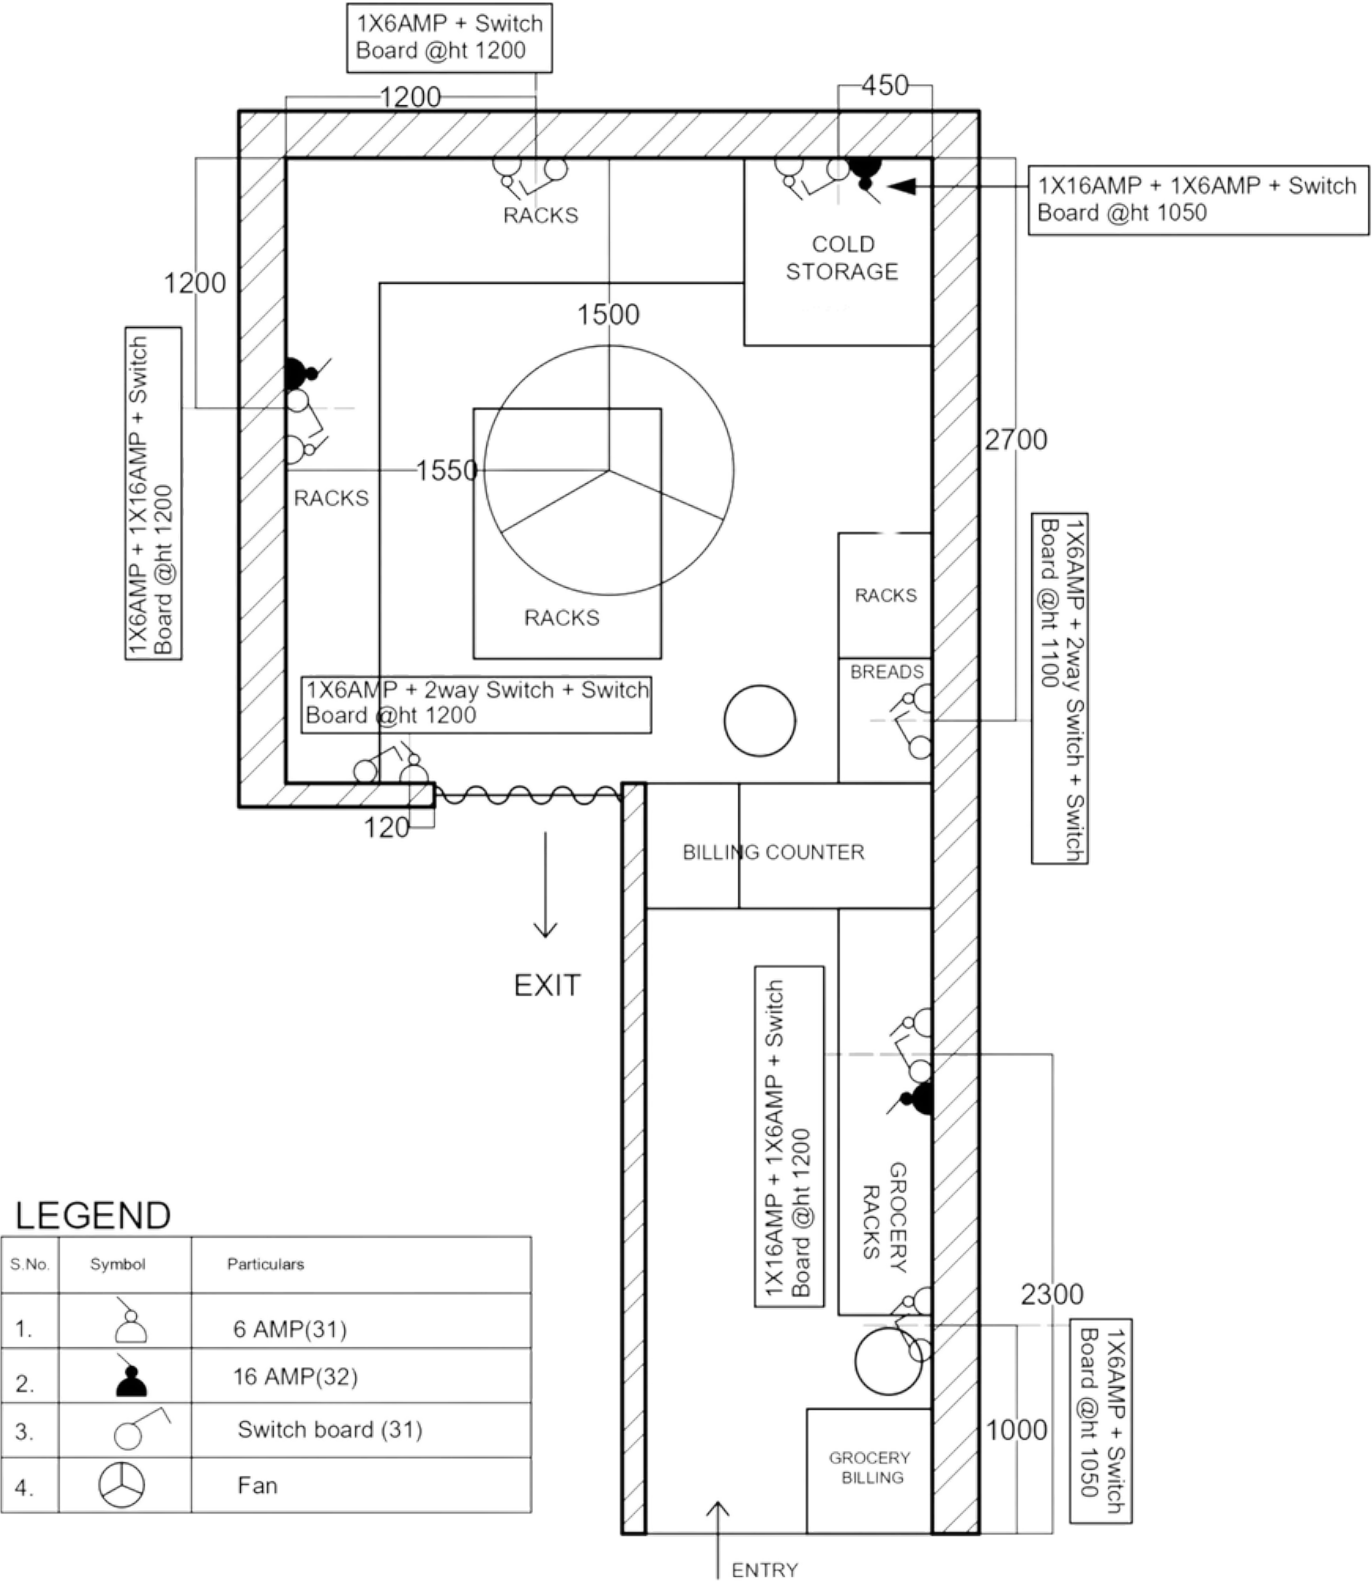

ISOMETRIC AND 3D RENDERS



SAUMYA JAIN

ARPAN GOYAL

DISHA RANI

GARIMA YADAV